



**DETAIL 1**  
SCALE: 1:10




**EXISTING SIDE ELEVATION**  
SCALE: 1:50

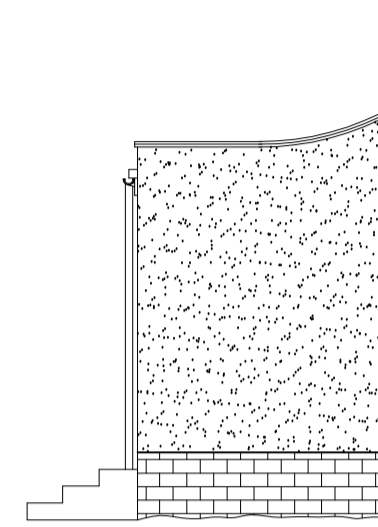


**EXISTING REAR ELEVATION**  
SCALE: 1:50

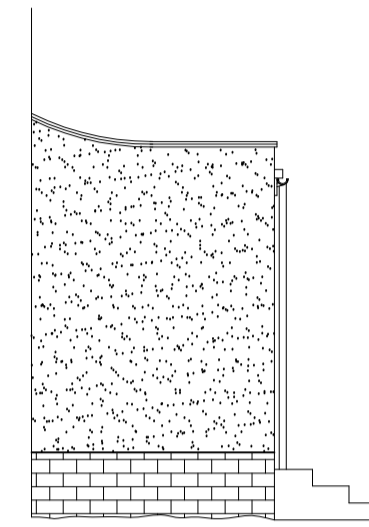


**EXISTING SIDE ELEVATION**  
SCALE: 1:50

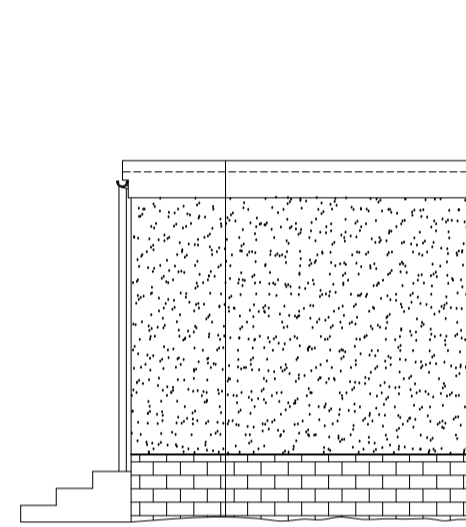


**PROPOSED SIDE ELEVATION**  
SCALE: 1:50

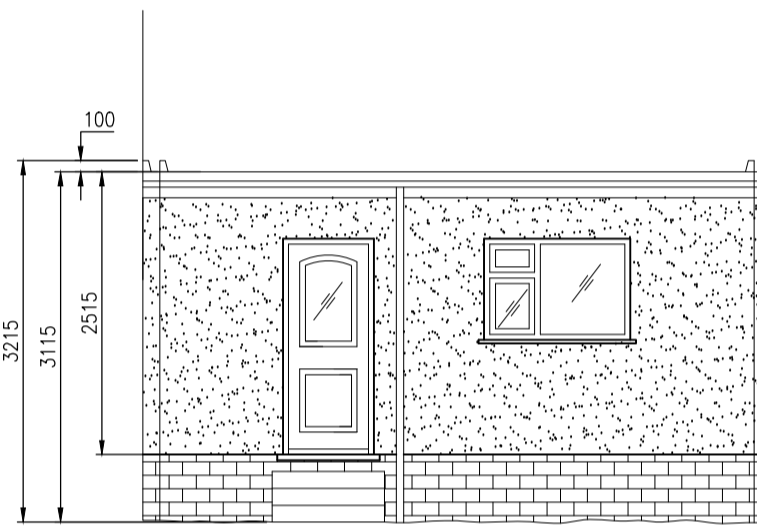


**PROPOSED REAR ELEVATION**  
SCALE: 1:50

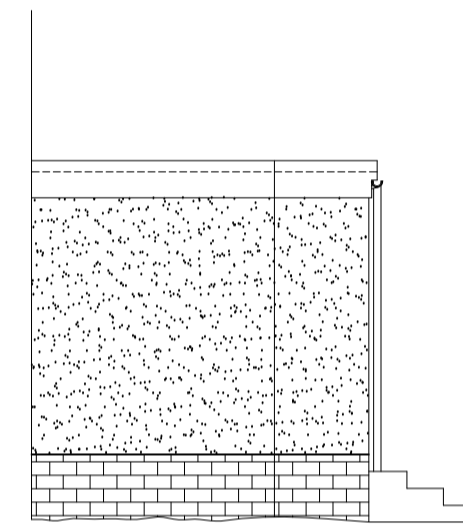


**PROPOSED SIDE ELEVATION**  
SCALE: 1:50

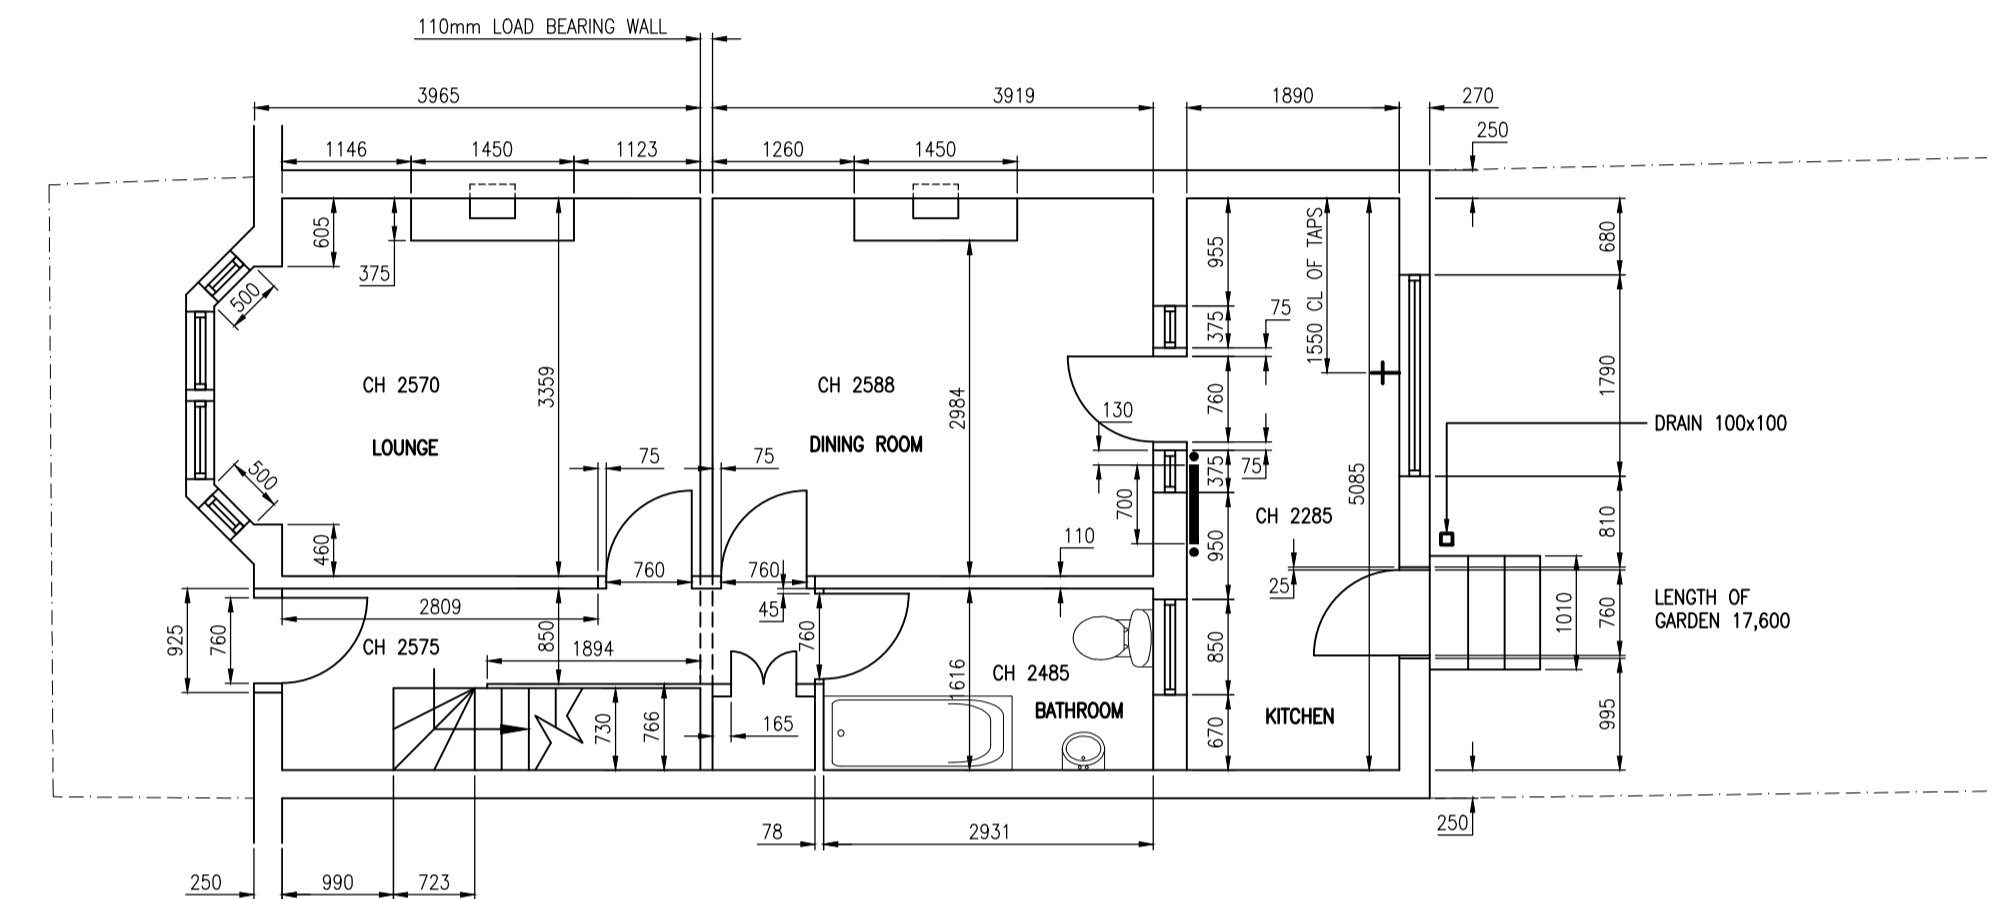


**EXISTING GROUND FLOOR**  
SCALE: 1:50

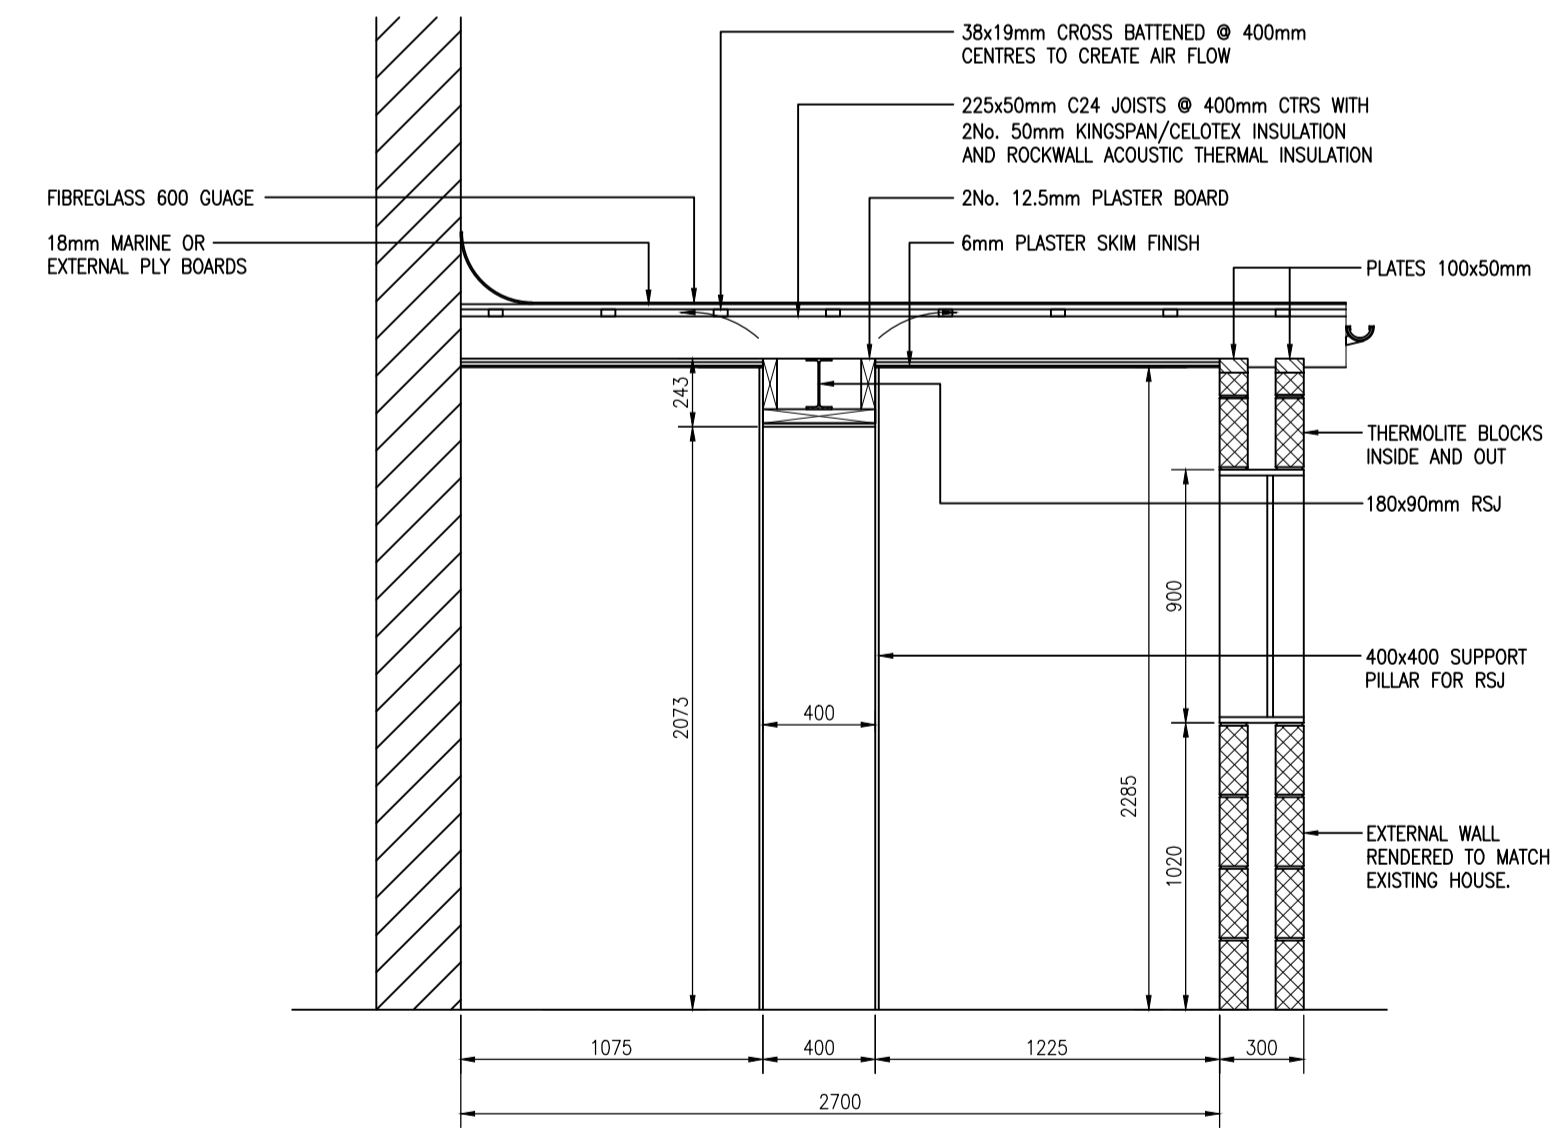

**SECTION A-A**  
SCALE: 1:20

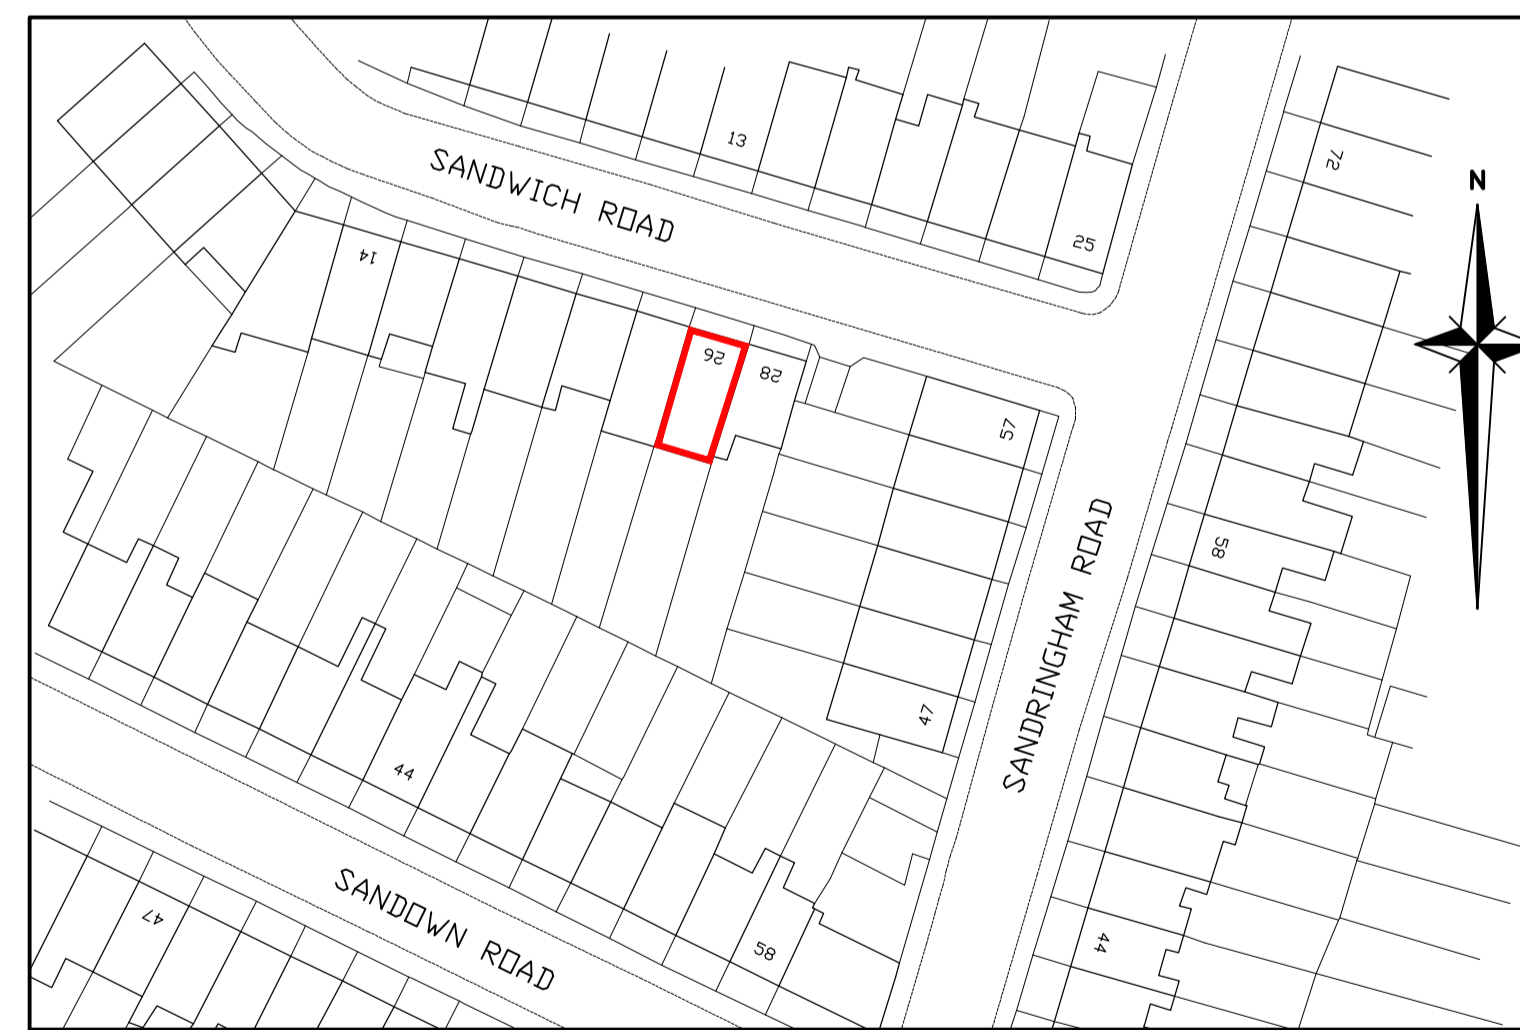

**SITE LOCATION PLAN**  
SCALE: 1:500

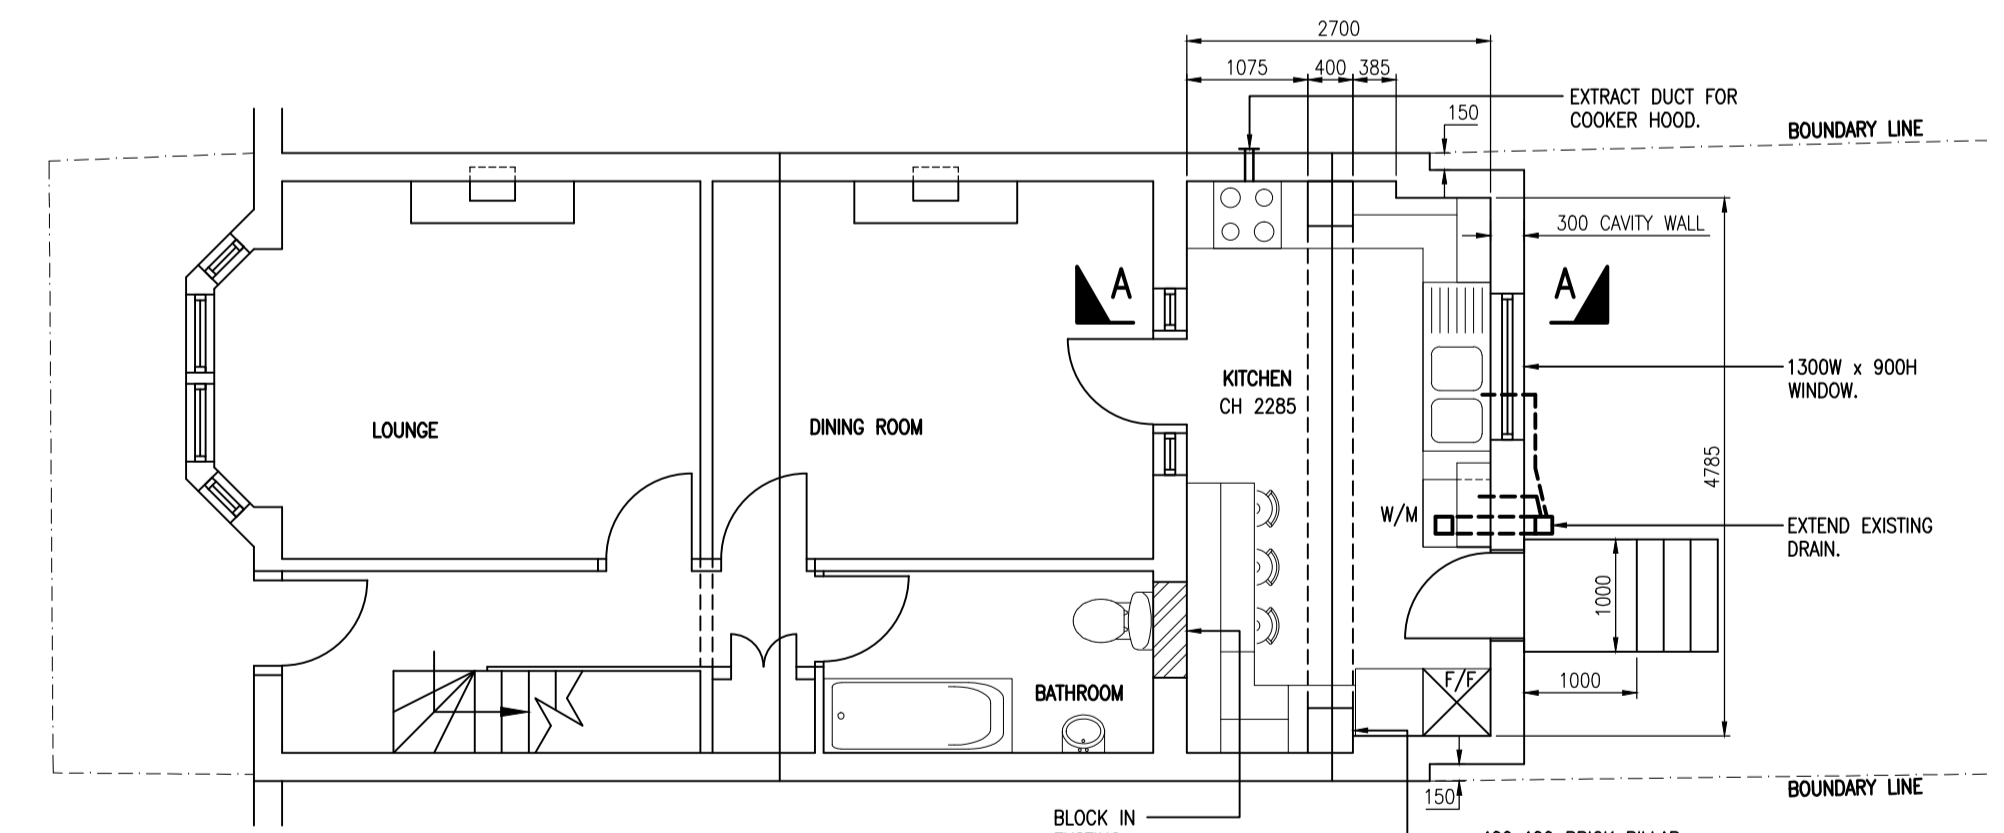

**PROPOSED KITCHEN/DINER EXTENSION**  
SCALE: 1:50