



EXTENDED ROOM
SCALE : 1:50


STAFF AND ACCESSIBLE TOILETS
SCALE : 1:50

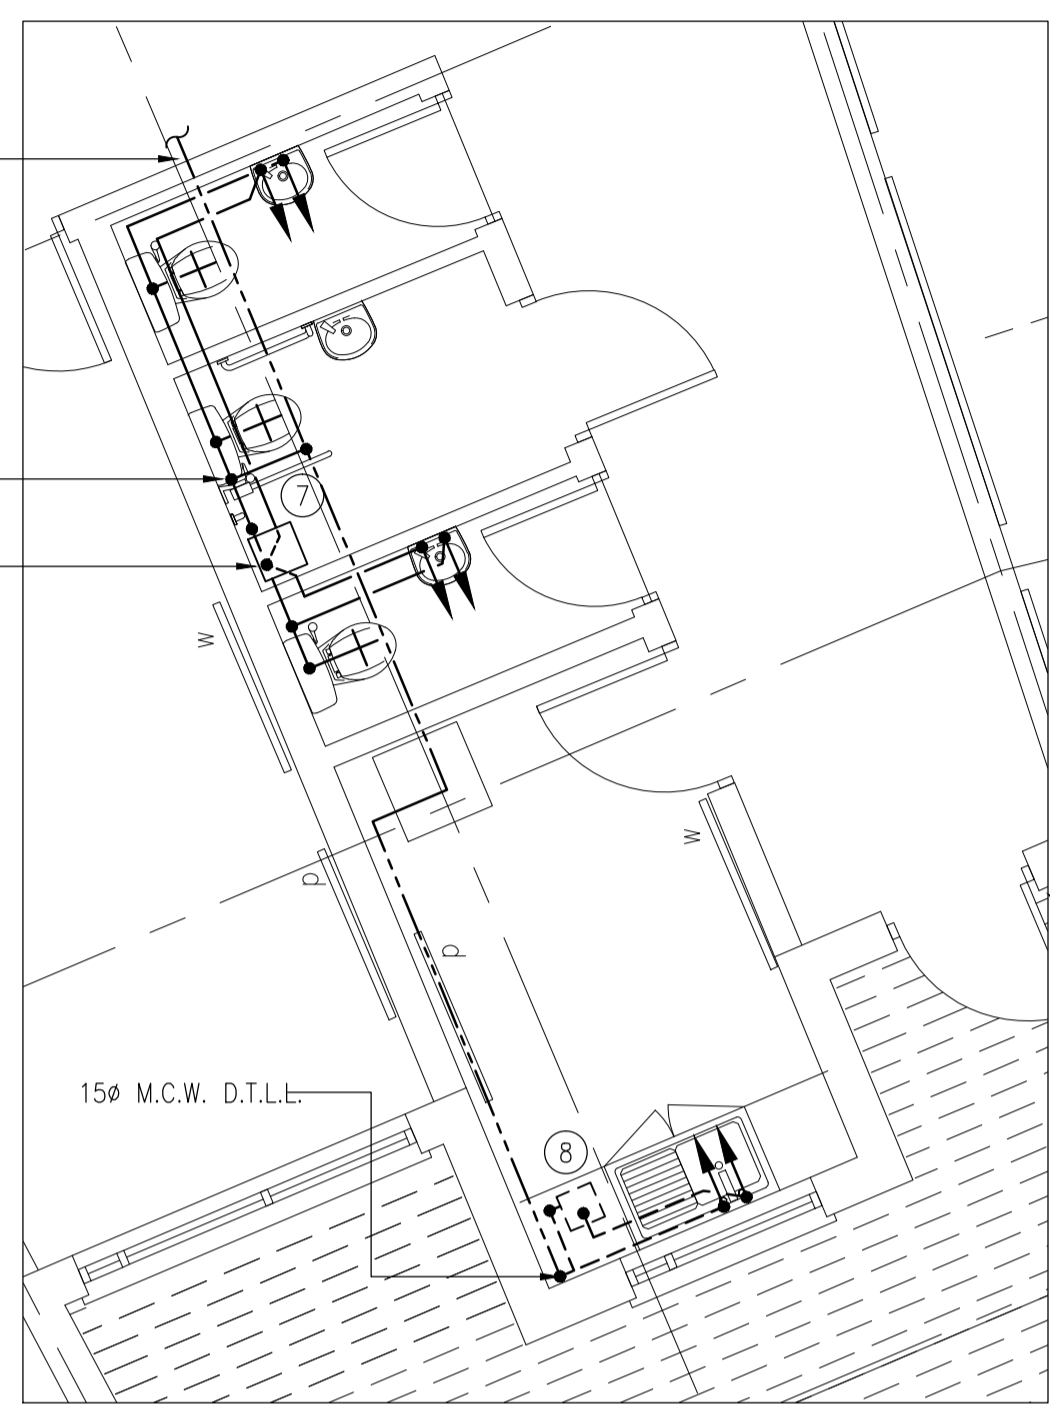


JUNIOR CLASSROOMS 1&2 TOILETS AND FOOD ACTIVITY
SCALE : 1:50

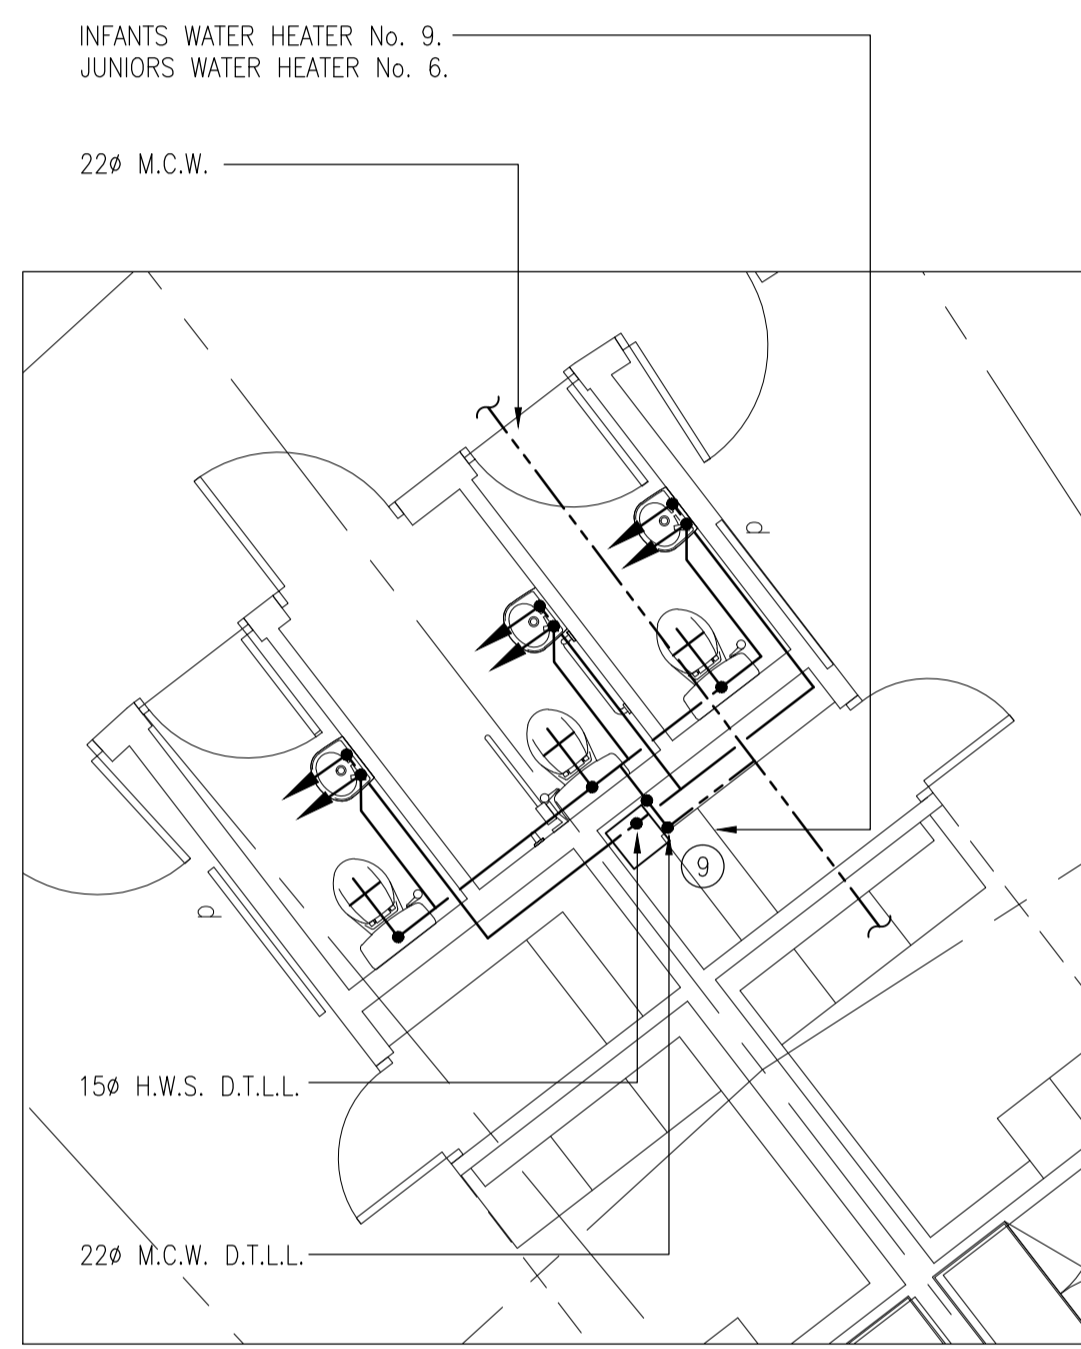

INFANT 1&2 AND JUNIOR 3&4 CLASSROOM TOILETS
SCALE : 1:50

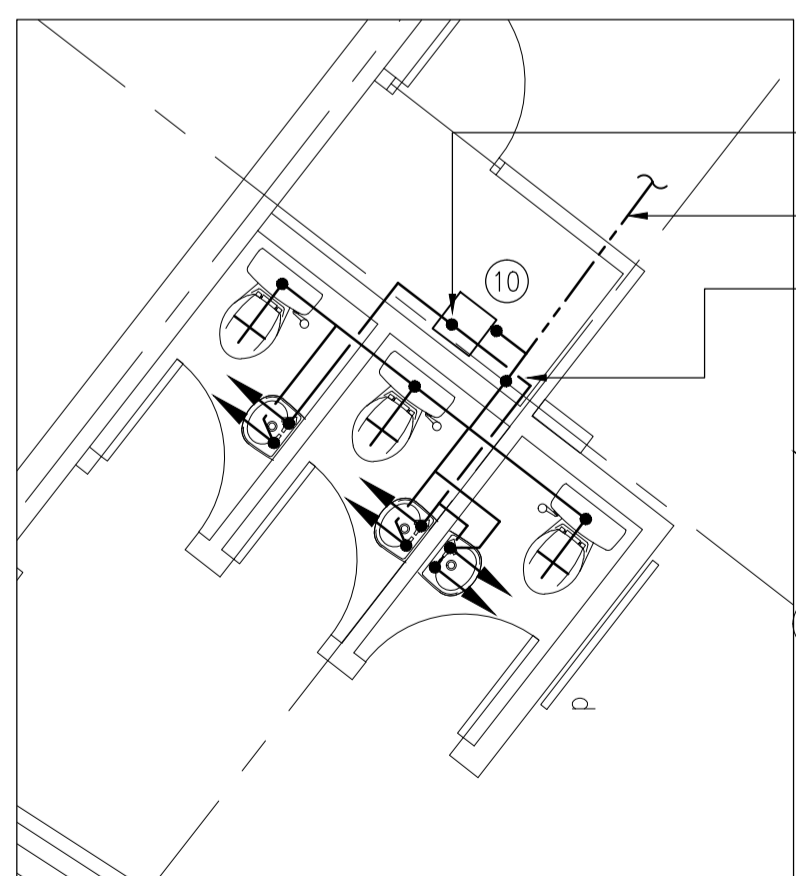

RECEPTION CLASSROOM TOILETS
SCALE : 1:50

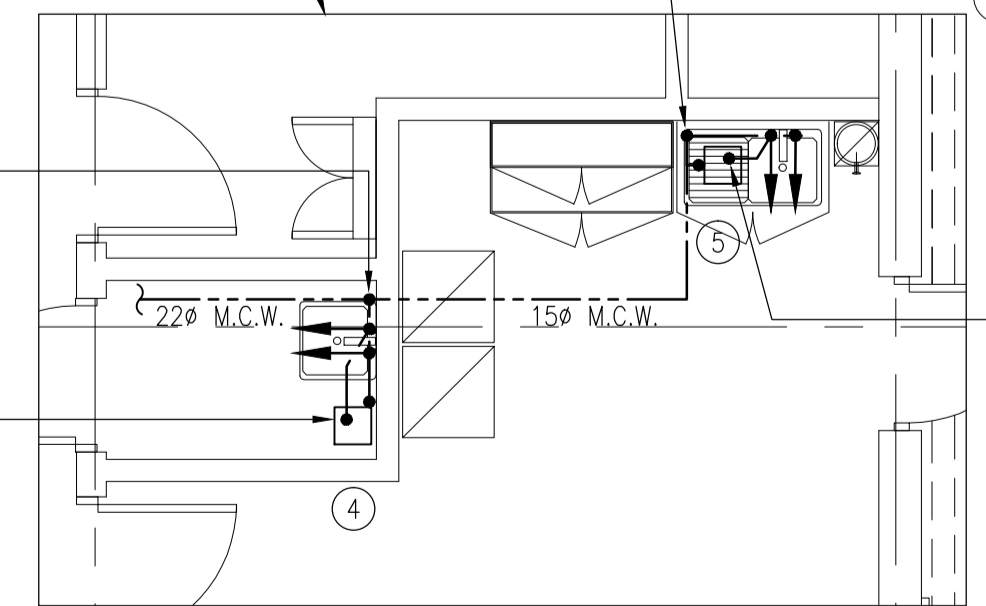

STAFF ROOM
SCALE : 1:50

15ø COPPER PIPE DROP TO LOW LEVEL TO SERVE SINK.
15ø M.C.W. WITHIN CEILING VOID RUN IN FLEX PIPE.

15ø M.C.W. CONNECT TO NEAREST SUPPLY.